




towards ROTHERFIELD

ERIDGE LANE

towards ERIDGE



galvanised wire fence  
with hedge behind

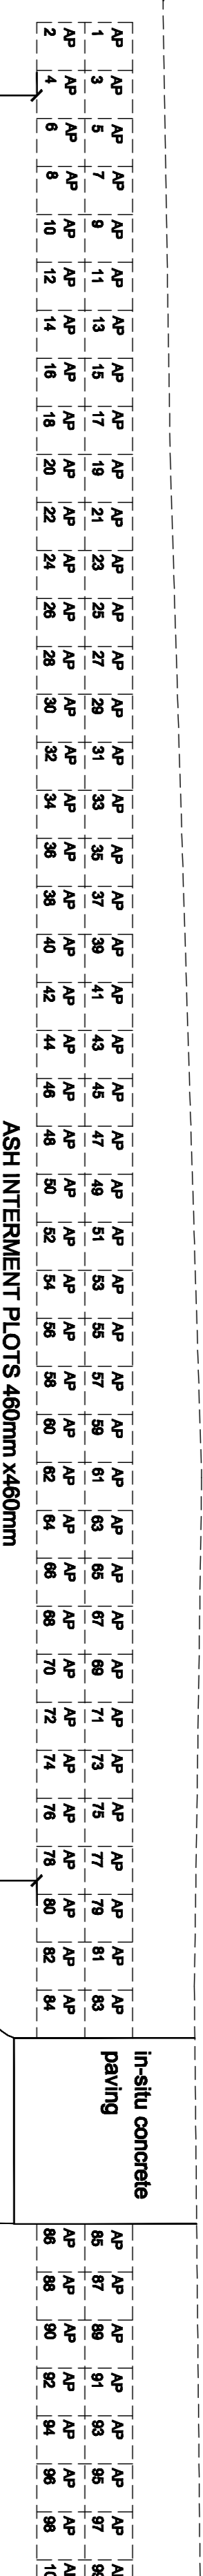

Interment plots are set out from  
each side of the concrete paving


SOUTH END



towards ROTHERFIELD

ERIDGE LANE

towards ERIDGE

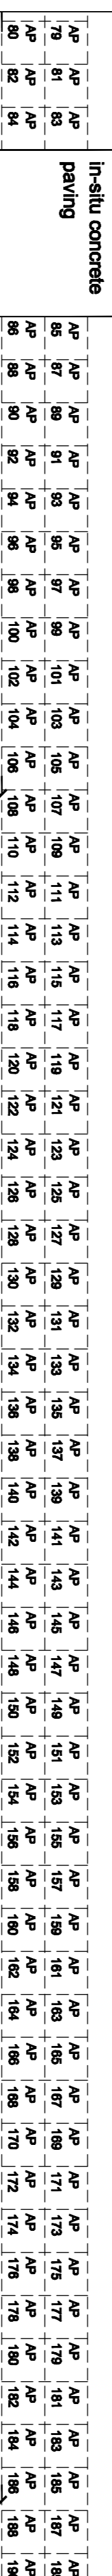


Interment plots are set out from  
each side of the concrete paving

ASH INTERMENT PLOTS 480mm x 480mm

remembrance wall

stone paving

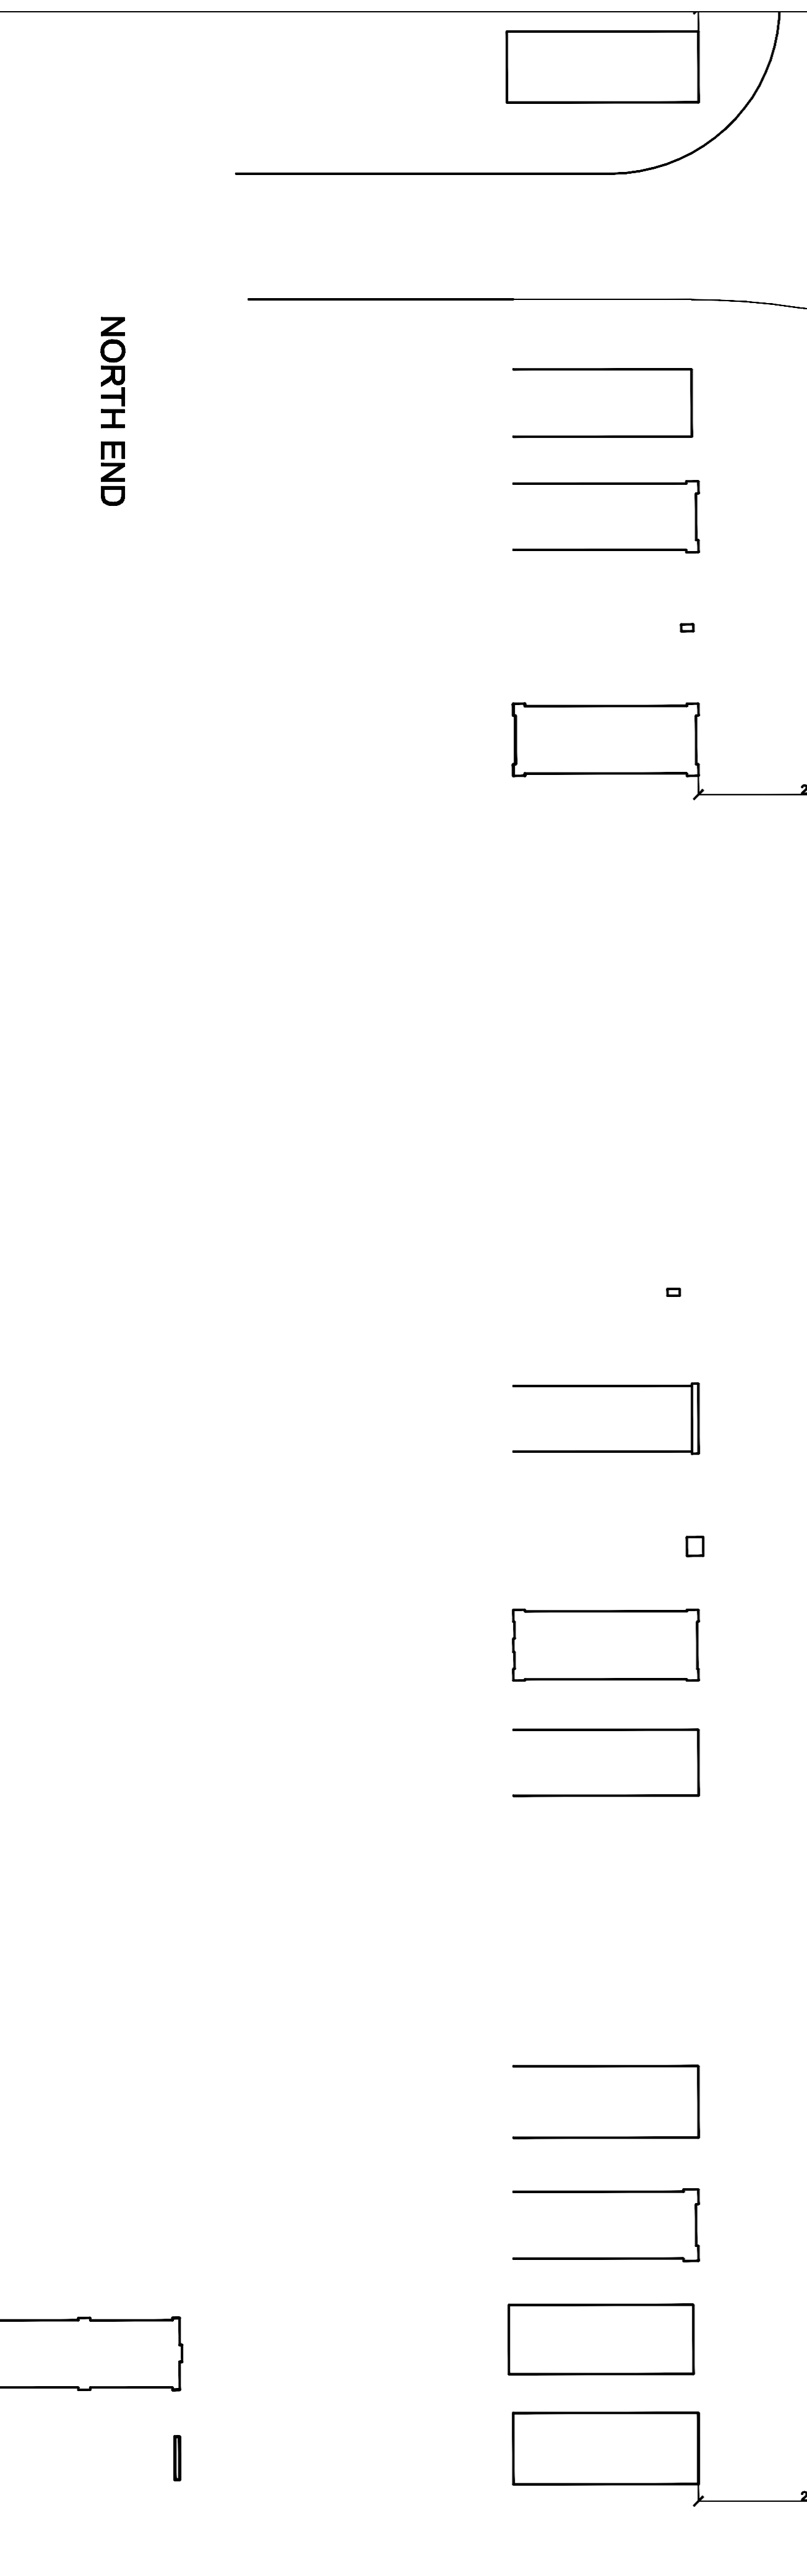

NORTH END

rev.	date	description
A	14 Jun 11	Redrawing and content updated

**burnsguthrie**  
SHED PARTNERS

11a colverley park  
tunbridge wells  
kent  
tn1 2sj

tel: 01892 526377  
fax: 01892 511979  
e-mail: enquiries@burns-guthrie.co.uk

job title:  
ROTHERFIELD PARISH CEMETERY  
REMEMBRANCE WALL &  
ASHES INTERMENT AREA

drawing title:  
**PLAN OF ASHES INTERMENT AREA**

scale:  
1 to 50

drawn by:  
R

date:  
31st May 2011

drawing number:  
2836 / 4

rev.:  
A